



NOTES


1. THE POSITION OF THE GIPPSLAND LINE UPGRADE PROJECT AREA BOUNDARY IS DEFINED BY VICMAP DIGITAL PROPERTY BOUNDARIES (MARCH 2019) AND SUPPLEMENTED WITH LINES AND DIMENSIONS AS SHOWN.
2. ALL MEASUREMENTS AND DIMENSIONS WHERE SHOWN ARE IN METRES.
3. COPIES OF LEGL./19-031 ARE AVAILABLE IN THE CENTRAL PLAN OFFICE.

11/04/2019
30119-lis--cb-01

PLAN TO DESIGNATE THE PROJECT AREA PURSUANT TO SECTION 95(2) MAJOR TRANSPORT PROJECTS FACILITATION ACT 2009
 Lodged in the Central Plan Office
 Dated this *16th* day of *April* 2019
C. Sandy
 Craig Leslie Sandy - Surveyor-General

LEGEND
 BOUNDARY OF GIPPSLAND LINE UPGRADE PROJECT AREA
 GIPPSLAND LINE UPGRADE PROJECT AREA

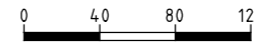


ORIGINAL SHEET SIZE A3
 SCALE 1:4000

 SCALE OF METRES
 PREPARED BY VICROADS,
 SURVEY AND DECLARATION

GIPPSLAND LINE UPGRADE PROJECT


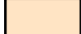
PROJECT AREA


SHEET 1 OF 2 SHEETS

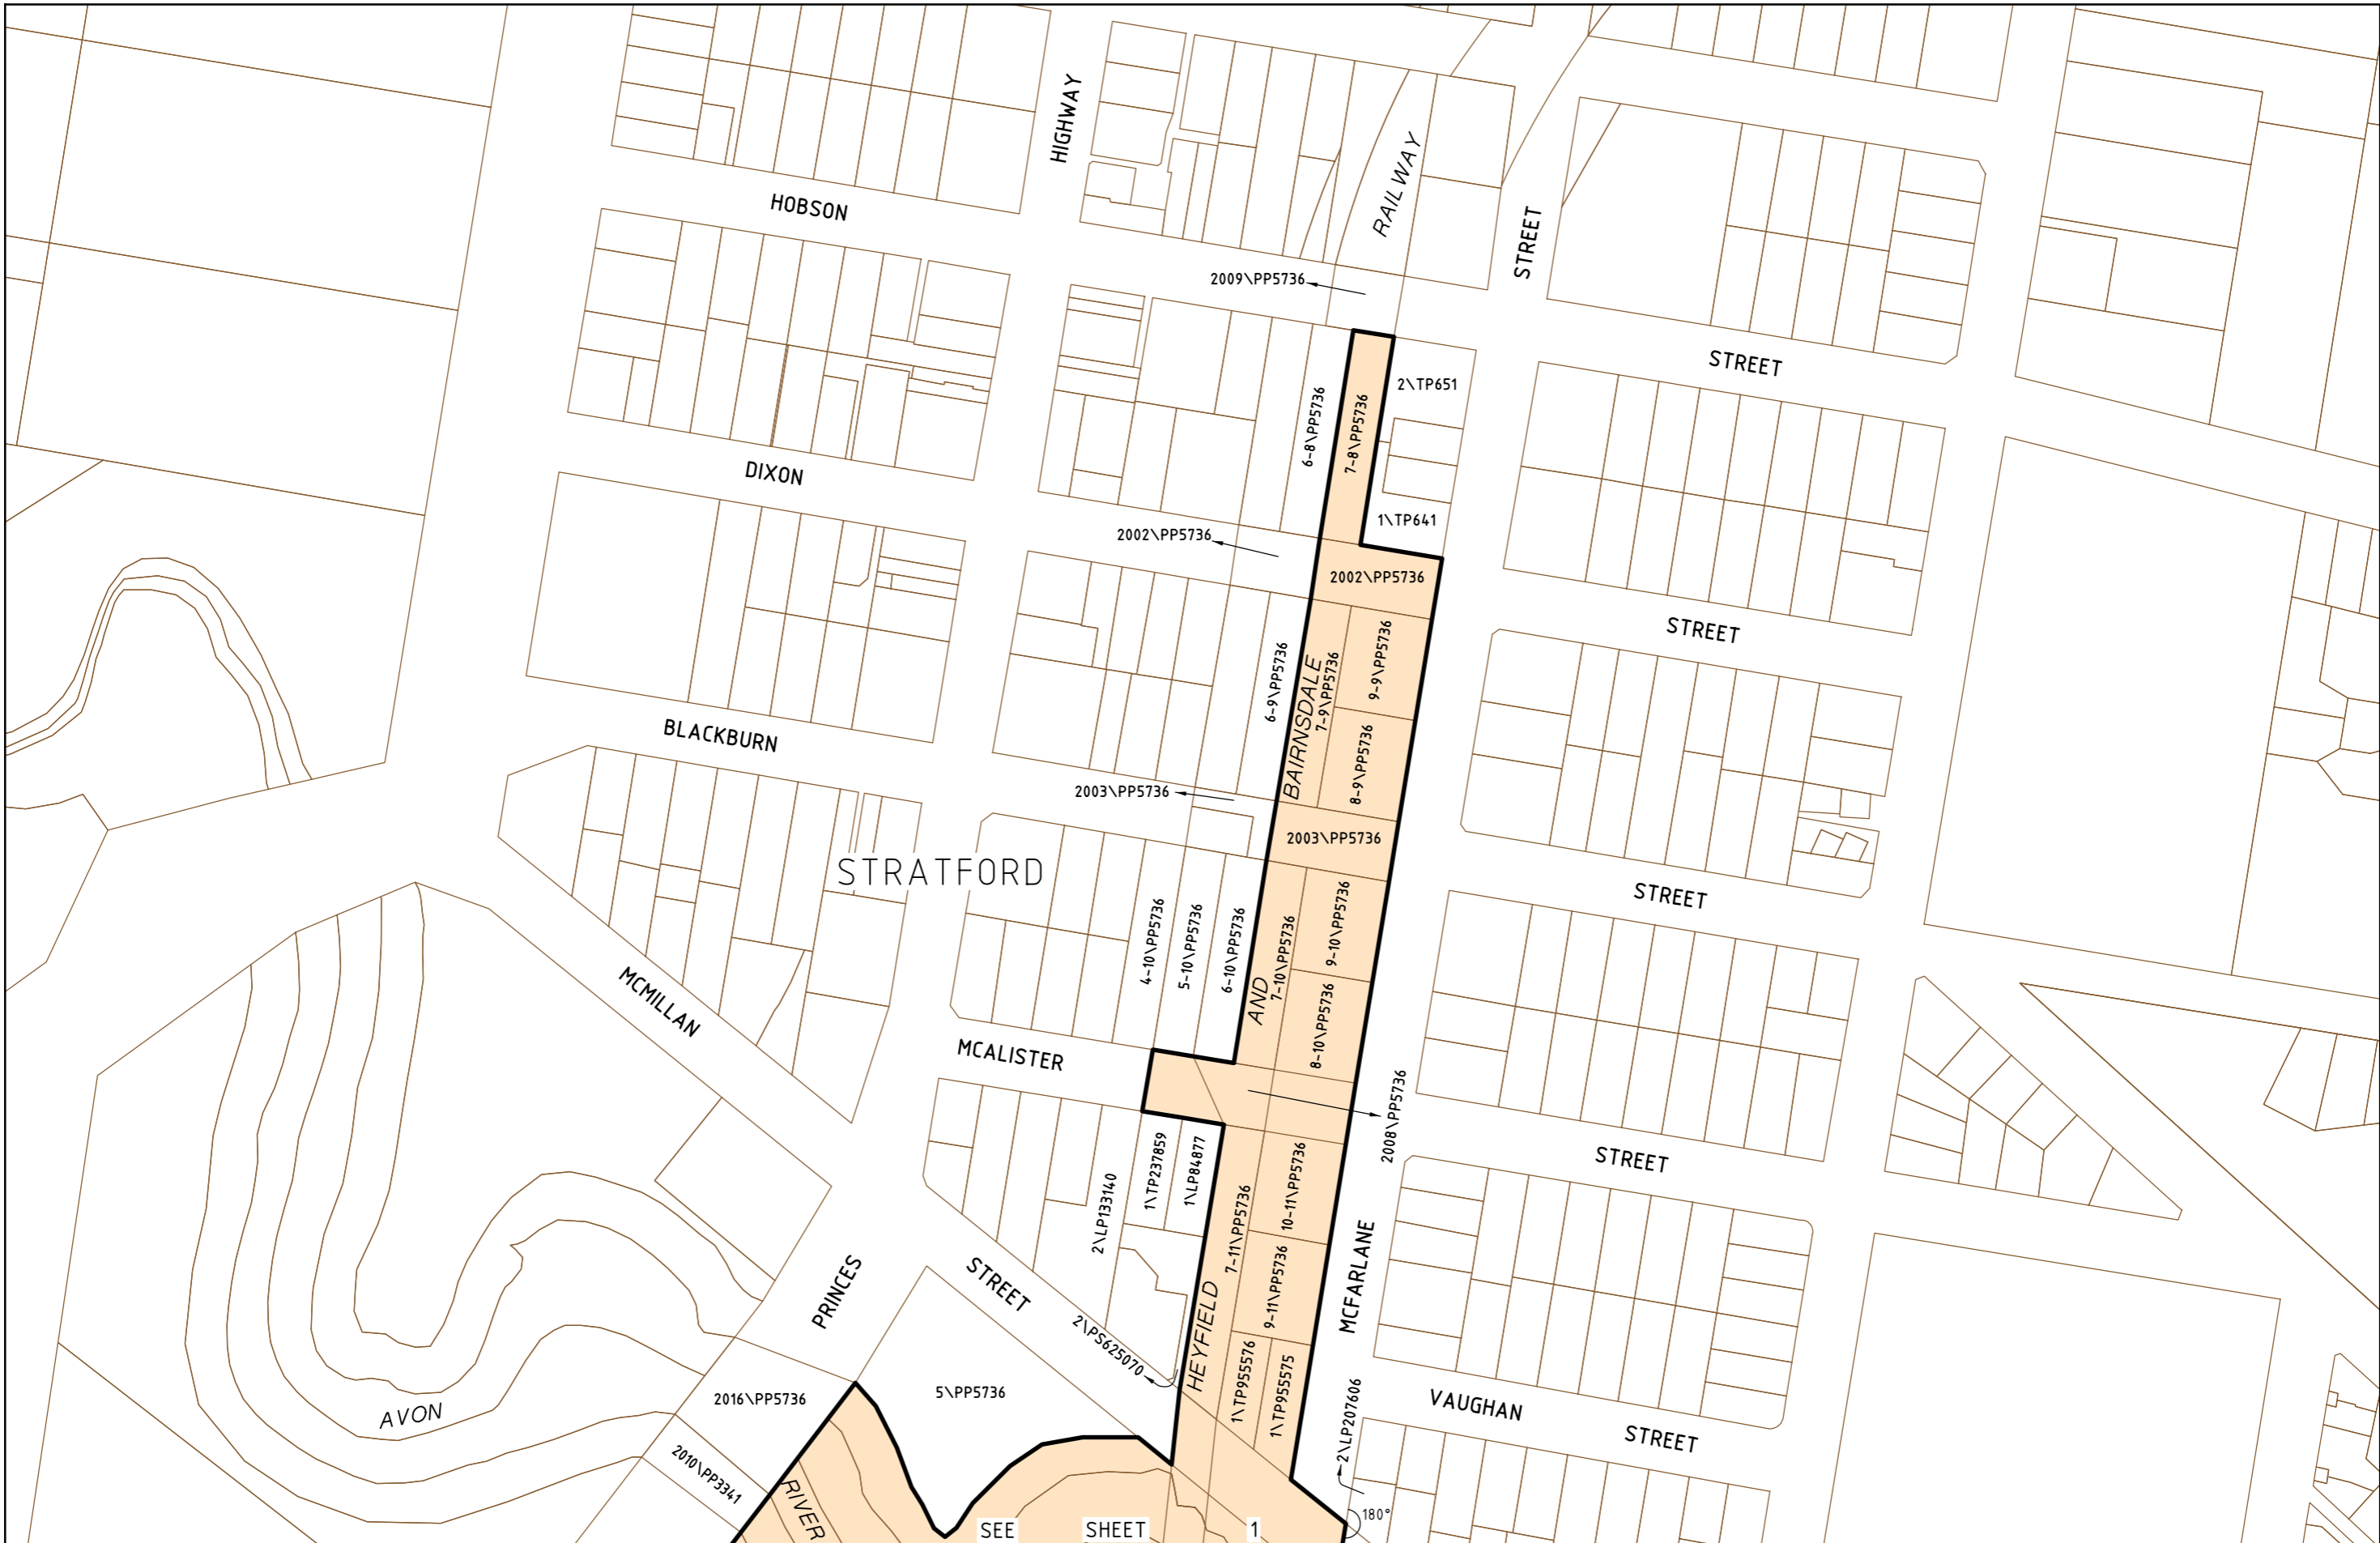LEGL./19-031




LEGEND

-  BOUNDARY OF GIPPSLAND LINE UPGRADE PROJECT AREA
-  GIPPSLAND LINE UPGRADE PROJECT AREA



MGA94
ZONE 55

ORIGINAL SHEET SIZE A3
SCALE 1:3000

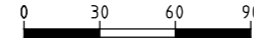

SCALE OF METRES

PREPARED BY VICROADS,
SURVEY AND DECLARATION

GIPPSLAND LINE UPGRADE PROJECT

PROJECT AREA

SHEET 2 OF 2

LEGL./19-031